

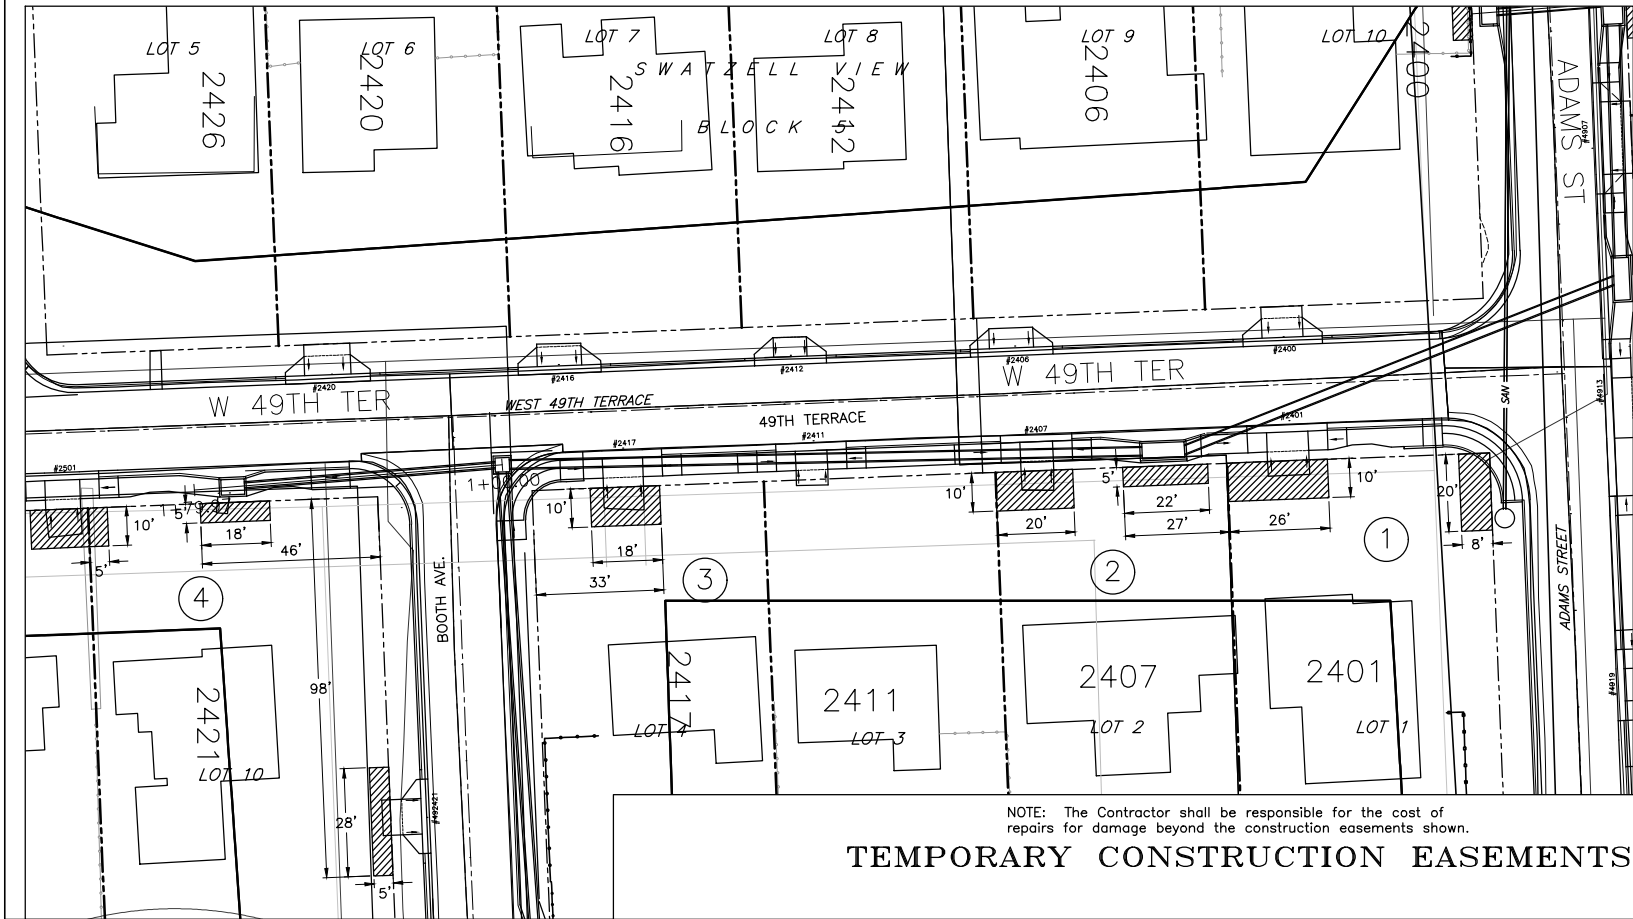


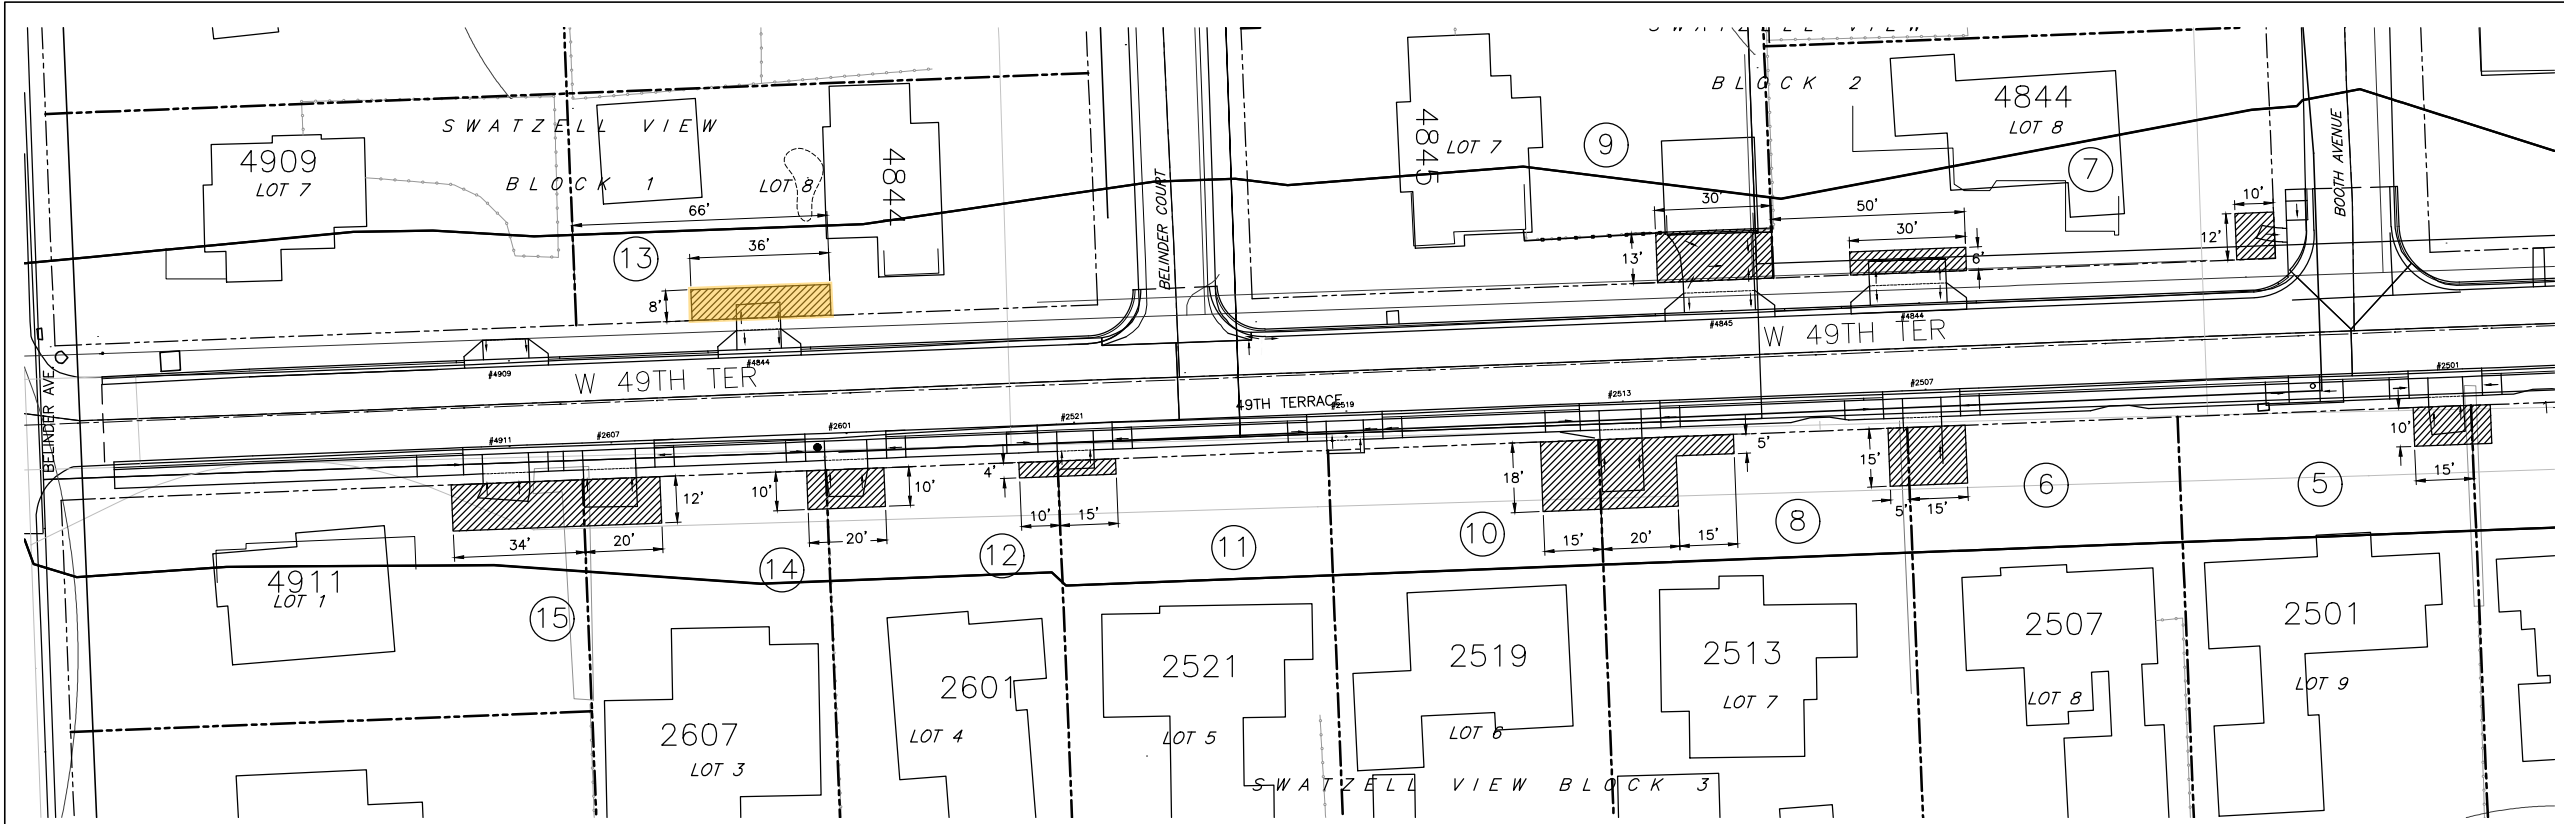

- Parcel #1 - 2401 W. 49th TERRACE
East 8 feet of the North 20 feet and the West 26 feet of the North 10 feet Lot 1, Swatzell View Block 4, a subdivision in the City of Westwood, Johnson County, Kansas.
- Parcel #2 - 2407 W. 49th TERRACE
West 22 feet of the East 27 feet of the North 5 feet and the West 20 feet of the North 10 feet Lot 2, Swatzell View Block 4, a subdivision in the City of Westwood, Johnson County, Kansas.
- Parcel #3 - 2417 W. 49th TERRACE
East 18 feet of the West 33 feet of the North 10 feet Lot 4, Swatzell View Block 4, a subdivision in the City of Westwood, Johnson County, Kansas.
- Parcel #4 - 2421 W. 49th TERRACE
South 28 feet of the North 98 feet of the East 5 feet and the West 18 feet of the East 46 feet of the North 5 feet and the West 5 feet of the North 10 feet Lot 10, Swatzell View Block 3, a subdivision in the City of Westwood, Johnson County, Kansas.
- Parcel #5 - 2501 W. 49th TERRACE
East 15 feet of the North 10 feet Lot 9, Swatzell View Block 3, a subdivision in the City of Westwood, Johnson County, Kansas.
- Parcel #6 - 2507 W. 49th TERRACE
West 15 feet of the North 15 feet Lot 8, Swatzell View Block 3, a subdivision in the City of Westwood, Johnson County, Kansas.
- Parcel #7 - 4844 BOOTH AVE.
East 30 feet of the West 50 feet of the South 6 feet and the East 10 feet of the South 12' Lot 8, Swatzell View Block 2, a subdivision in the City of Westwood, Johnson County, Kansas.
- Parcel #8 - 2513 W. 49th TERRACE
West 35 feet of the North 5 feet and the South 13 feet of the North 18 feet of the West 20 feet and the East 5 feet of the North 15 feet of Lot 7, Swatzell View Block 3, a subdivision in the City of Westwood, Johnson County, Kansas.
- Parcel #9 - 4845 BELINDER COURT
East 30 feet of the South 13 feet Lot 7, Swatzell View Block 2, a subdivision in the City of Westwood, Johnson County, Kansas.
- Parcel #10 - 2519 W. 49th TERRACE
East 15 feet of the North 18 Lot 6, Swatzell View Block 3, a subdivision in the City of Westwood, Johnson County, Kansas.
- the City of Westwood, Johnson County, Kansas.
- Parcel #11 - 2521 W. 49th TERRACE
West 15 feet of the North 4 feet Lot 5, Swatzell View Block 3, a subdivision in the City of Westwood, Johnson County, Kansas.
- Parcel #12 - 2601 W. 49th TERRACE
East 10 feet of the North 4 feet and the West 15 feet of the North 10 feet Lot 4, Swatzell View Block 3, a subdivision in the City of Westwood, Johnson County, Kansas.
- Parcel #13 - 4844 BELINDER COURT
East 36 feet of the West 66 feet of the South 8 feet Lot 8, Swatzell View Block 1, a subdivision in the City of Westwood, Johnson County, Kansas.
- Parcel #14 - 2607 W. 49th TERRACE
East 5 feet of the North 10 feet and the West 20 feet of the North 12 feet Lot 3, Swatzell View Block 3, a subdivision in the City of Westwood, Johnson County, Kansas.
- Parcel #15 - 4911 BELINDER AVE.
East 34 feet of the North 12 feet Lot 1, Swatzell View Block 3, a subdivision in the City of Westwood, Johnson County, Kansas.

NOTE: The Contractor shall be responsible for the cost of repairs for damage beyond the construction easements shown.

TEMPORARY CONSTRUCTION EASEMENTS

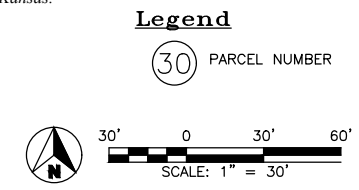

REVISIONS	DATE	UHL ENGINEERING, INC. Kansas City (913) 385-2670	
		2019 Street & Storm Sewer Rehabilitation WESTWOOD, KANSAS	
	DATE: 13 FEB 2019	FILE: 49TH TERRACE	SHEET 4E.101
	DESIGNED BY: LR/DC	TEMPORARY CONSTRUCTION EASEMENTS	
	DRAWN BY: LR/DC		
	CHECKED BY: TSU		

PRELIMINARY - NOT FOR CONSTRUCTION